


Sheet Notes

- All dimensions are in mm unless otherwise mentioned
- Any dimensions scaled from the drawing are taken at readers' own risk

Product Specification

Locker Size	Quantity	Locker Internal Dimensions	External Door Dimensions
S	24	336mm W x 142mm H x 500mm D	396mm W x 183mm H
M	7	336mm W x 205mm H x 500mm D	396mm W x 246mm H
L	3	336mm W x 330mm H x 500mm D	396mm W x 371mm H
XL	1	336mm W x 455mm H x 500mm D	396mm W x 496mm H
XXL	5	336mm W x 705mm H x 500mm D	396mm W x 746mm H
	40	TOTAL	

- Configuration: as shown
- Finish: From Standard RAL Colour Range
- Connectivity: 240V Main Supply, Network Cable

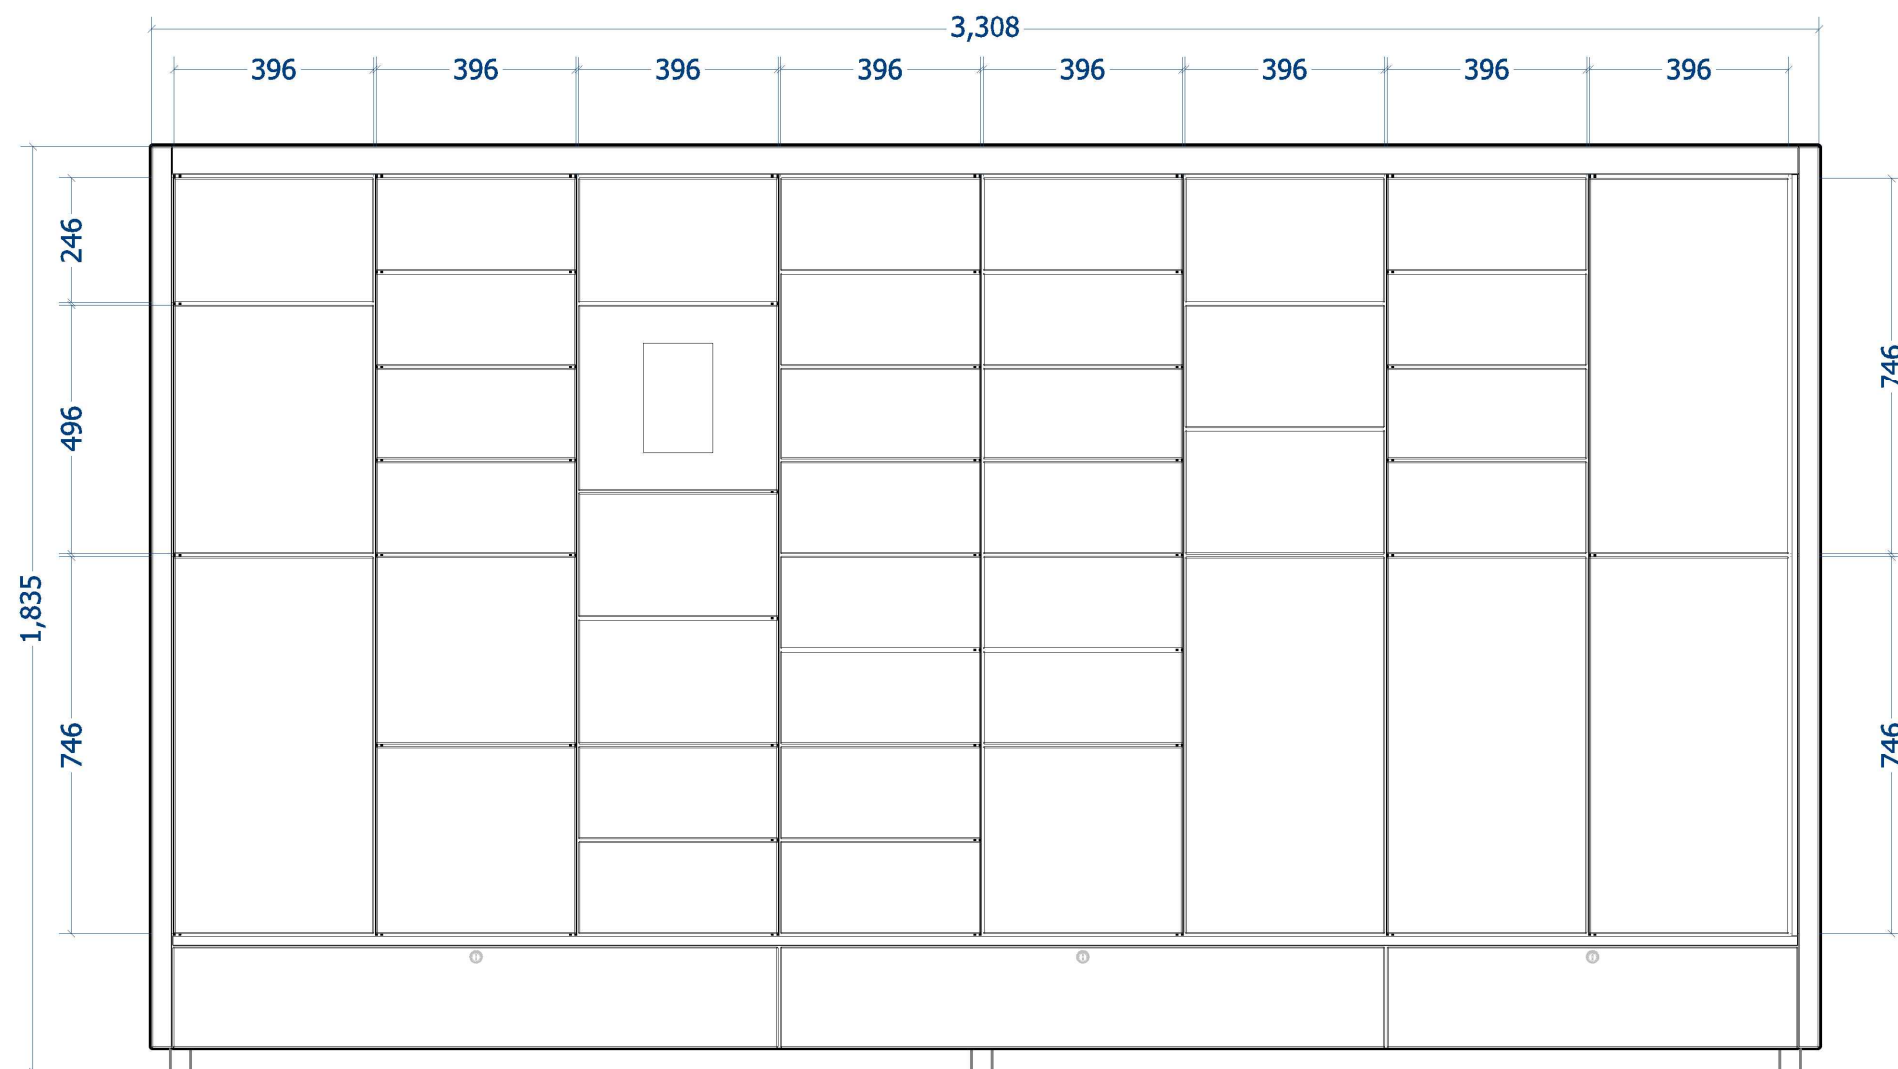

BSS-T-UR40L-90-001	A.A.	NTS	14/01/20	A
Drawing No.	Drawn by	Scale	Date	REV



01730 719 292 | www.bellsure.co.uk | streetsure@bellsure.co.uk

Project

Standard Unit - 40 Lockers

Title

**Urban Relay Parcel Management System
Standard 40 Locker Unit**